


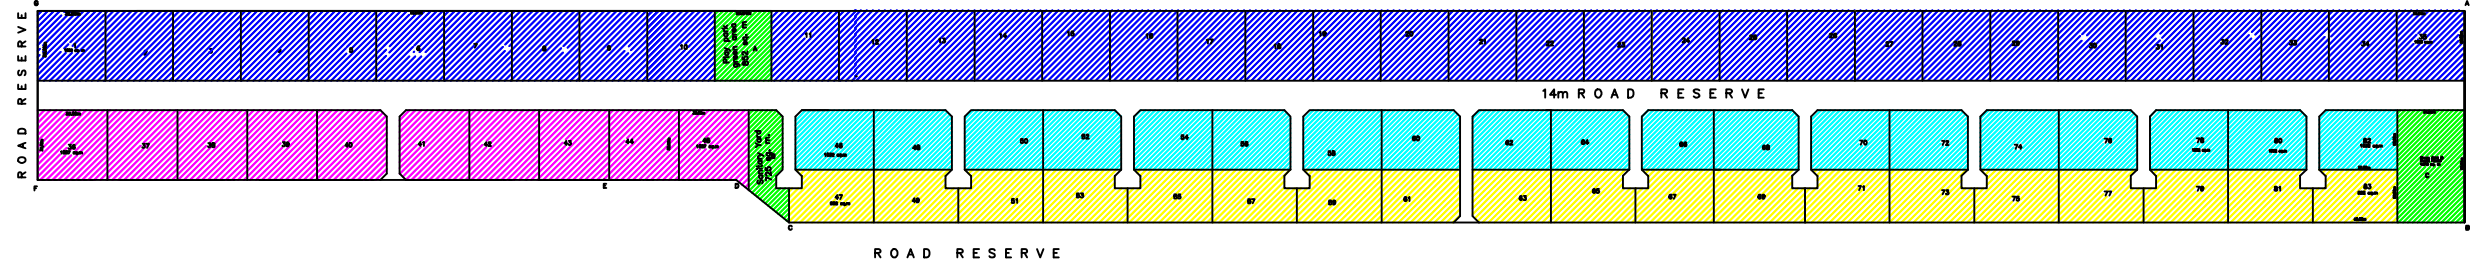

REVISED SCHEME



LAND USE

Size	Number
32.00x33.00 =1056 sq m	35
33.00x32.43 =1069 sq m	10
37.00x28.00 =1032 sq m	19
40.00x25.00 =1000 sq m	19
A 879 sq m	
B 725 sq m	
C 1678 sq m	
Total	84

SITE PLAN
scale 1:5000